



Exercise 3- 4 Story Hotel

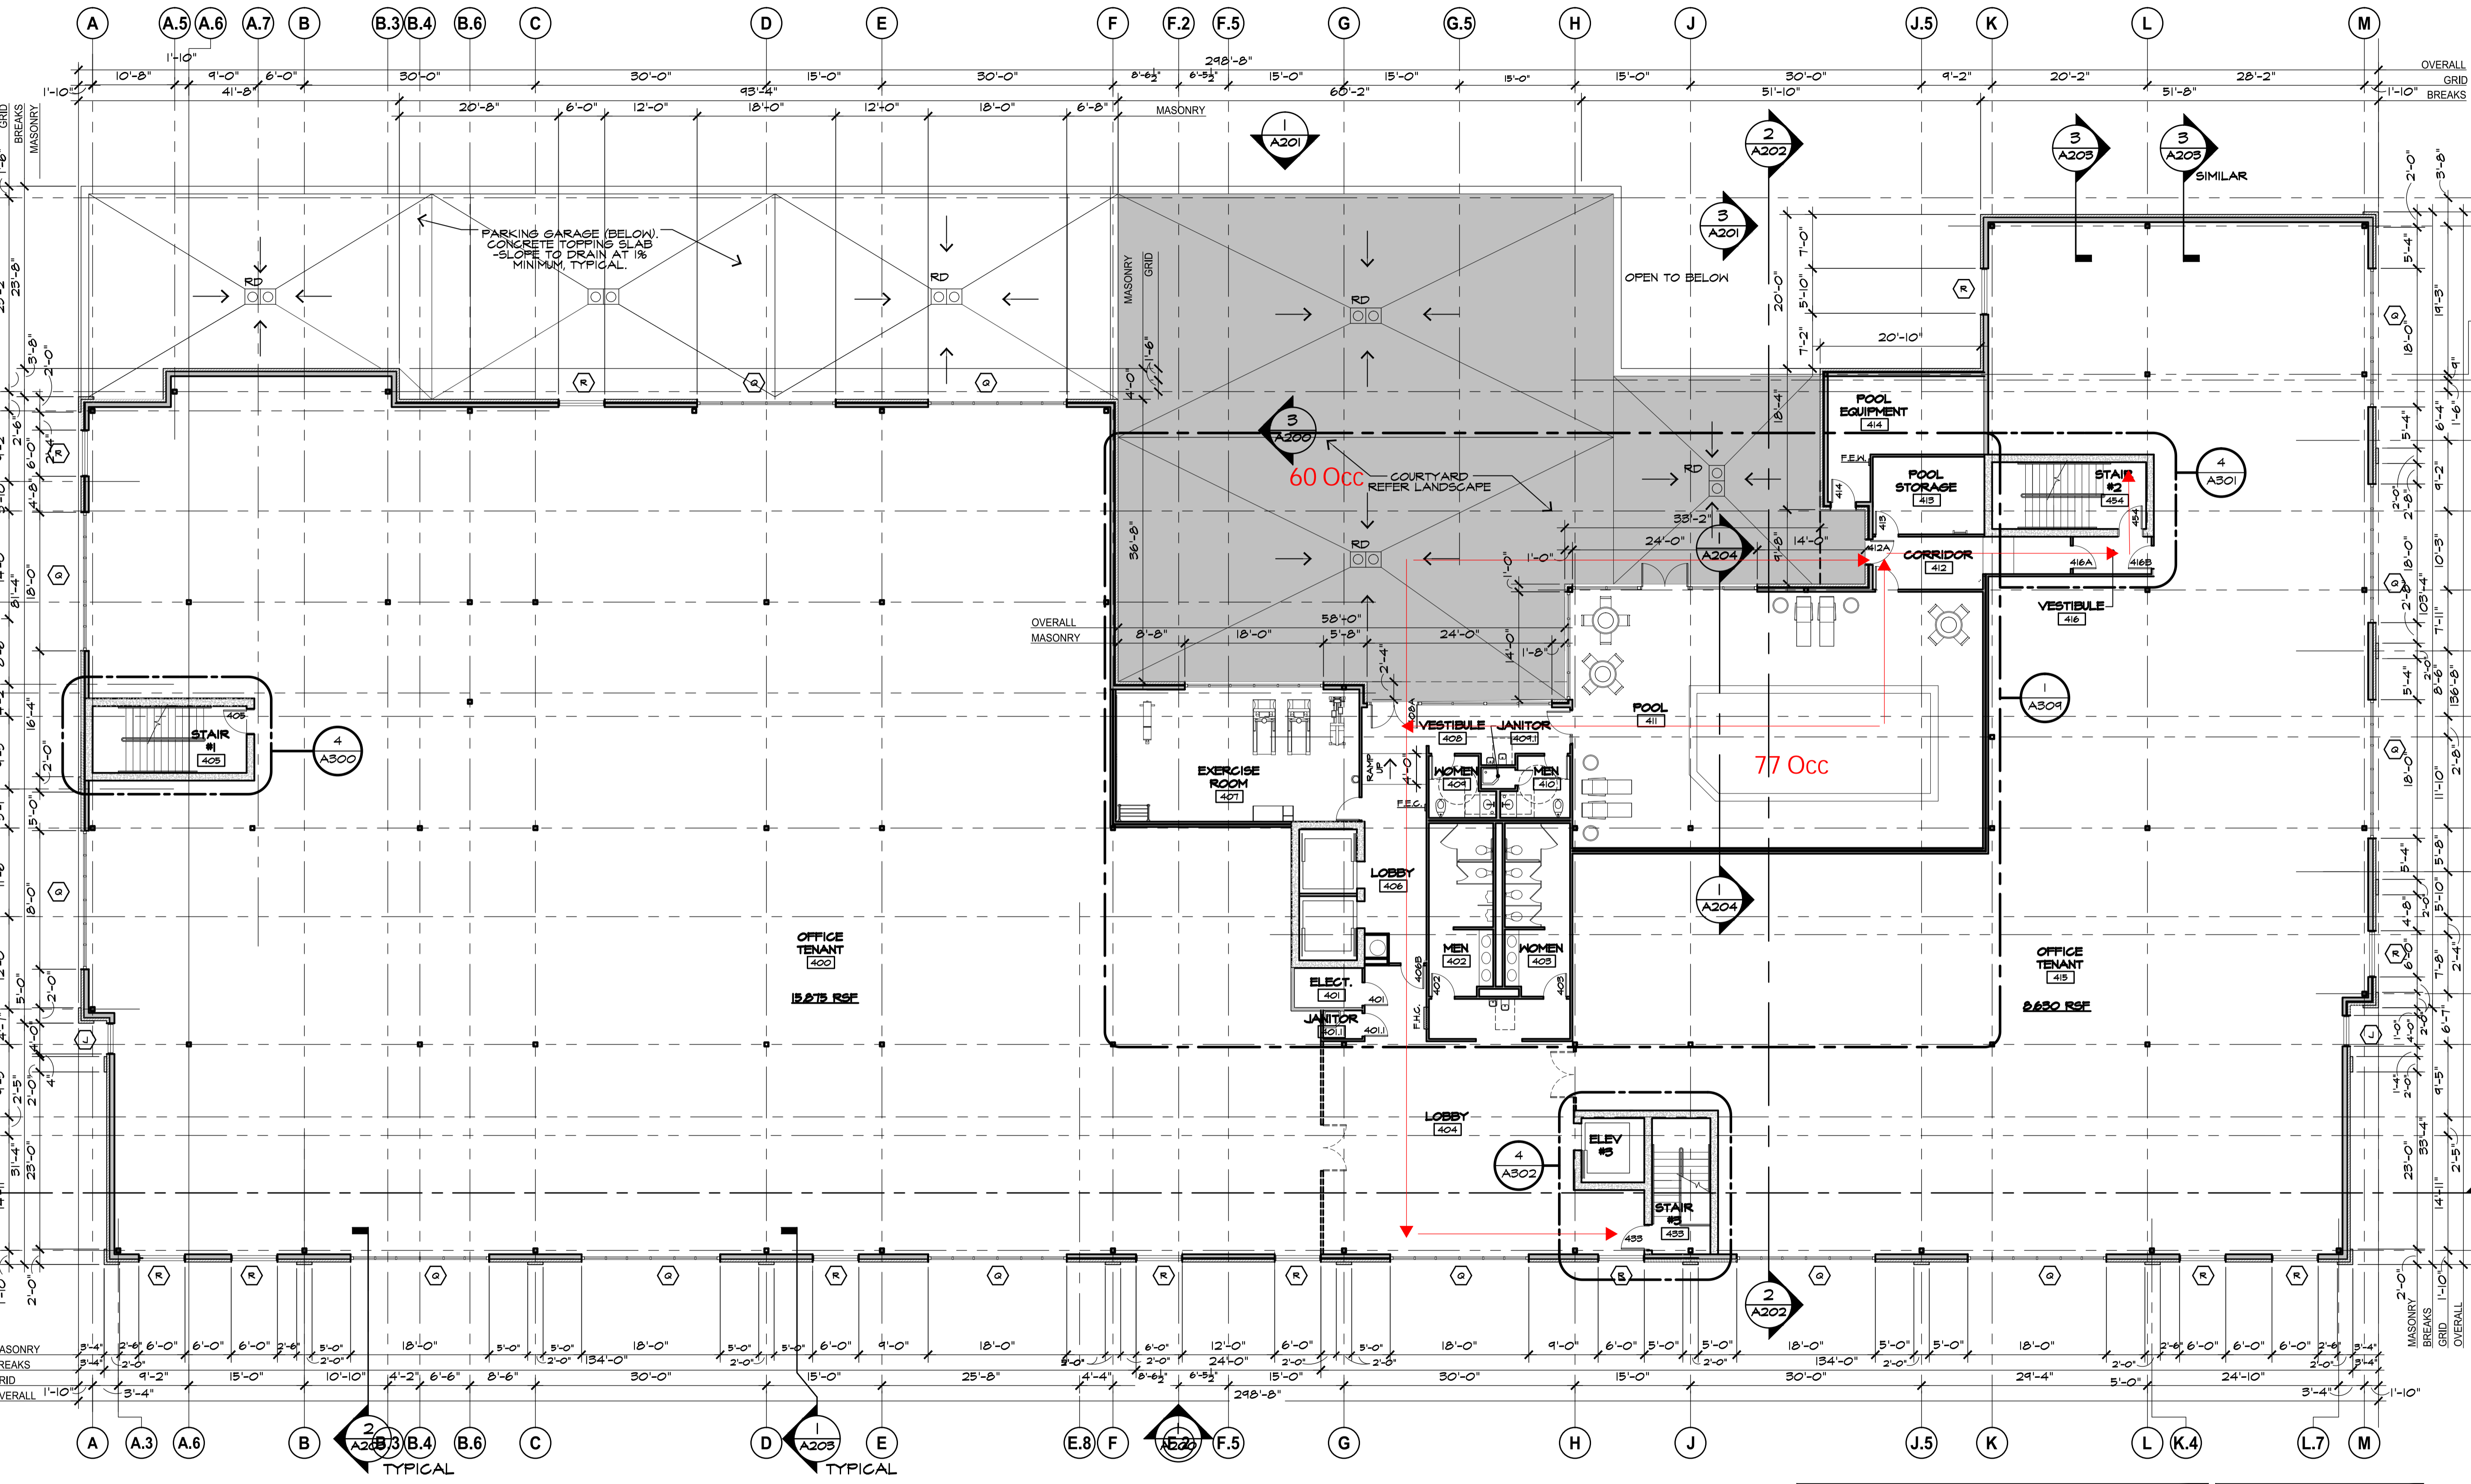

**1** FOURTH FLOOR PLAN

SCALE: 3/32" = 1'-0"

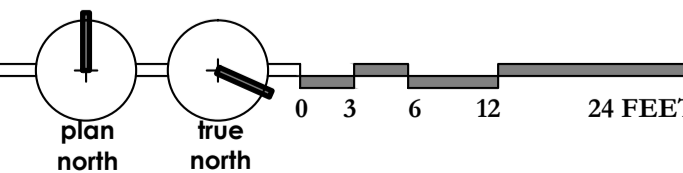

LEGEND		GENERAL NOTES	
	BRICK VENEER	1. ALL DIMENSIONS ARE FROM FACE OF BRICK, CONCRETE, OR STUD UNLESS OTHERWISE NOTED.	2. REFER TO ENLARGED PLANS FOR PARTITION TYPES.
	CAST-IN-PLACE CONCRETE WALL OR COLUMN, REFER STRUCTURAL		
	METAL STUDS, REFER ENLARGED PLANS AND A501 FOR PARTITION TYPES		
	COMBINATION PRIMARY AND SECONDARY ROOF DRAIN UNIT		
	FIRE EXTINGUISHER IN CABINET, REFER X/A604		
	FIRE EXTINGUISHER-WALL MOUNT, REFER X/A604		
	FIRE HOSE CABINET, REFER X/A604		