


Exercise 1- 3 Story College Dormitory

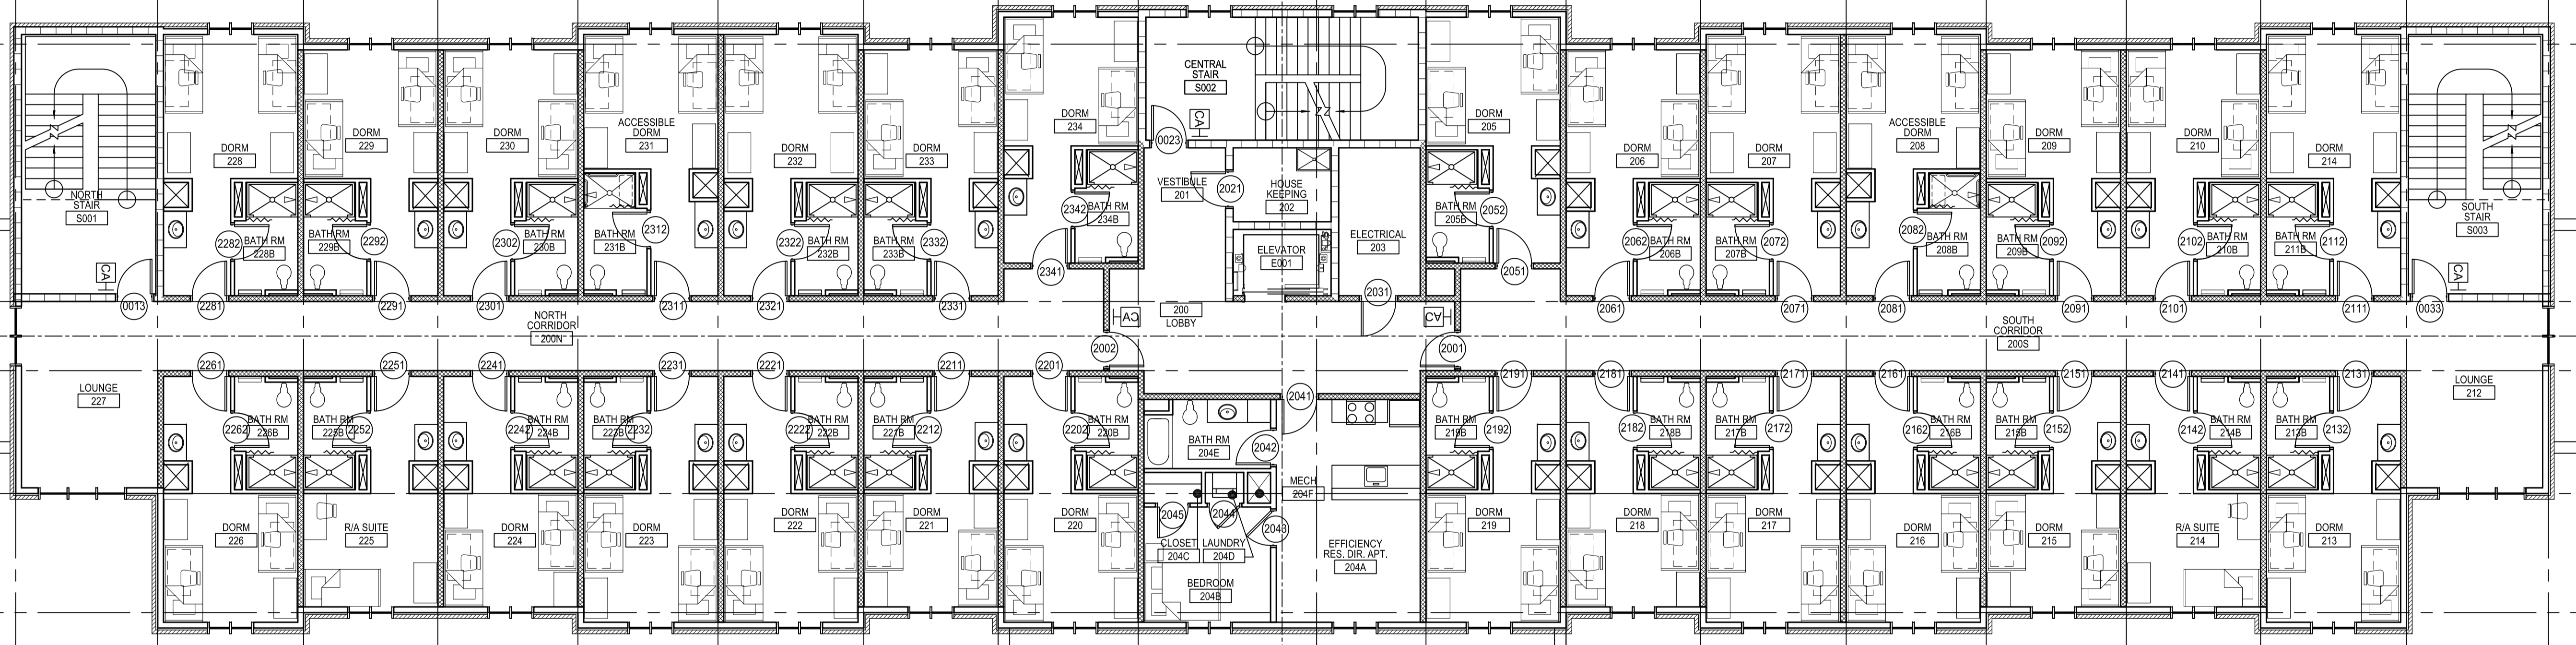

1 SECOND FLOOR PLAN
1/8" = 1'-0"
11,240 SF