


Exercise 4- 4 story Hotel

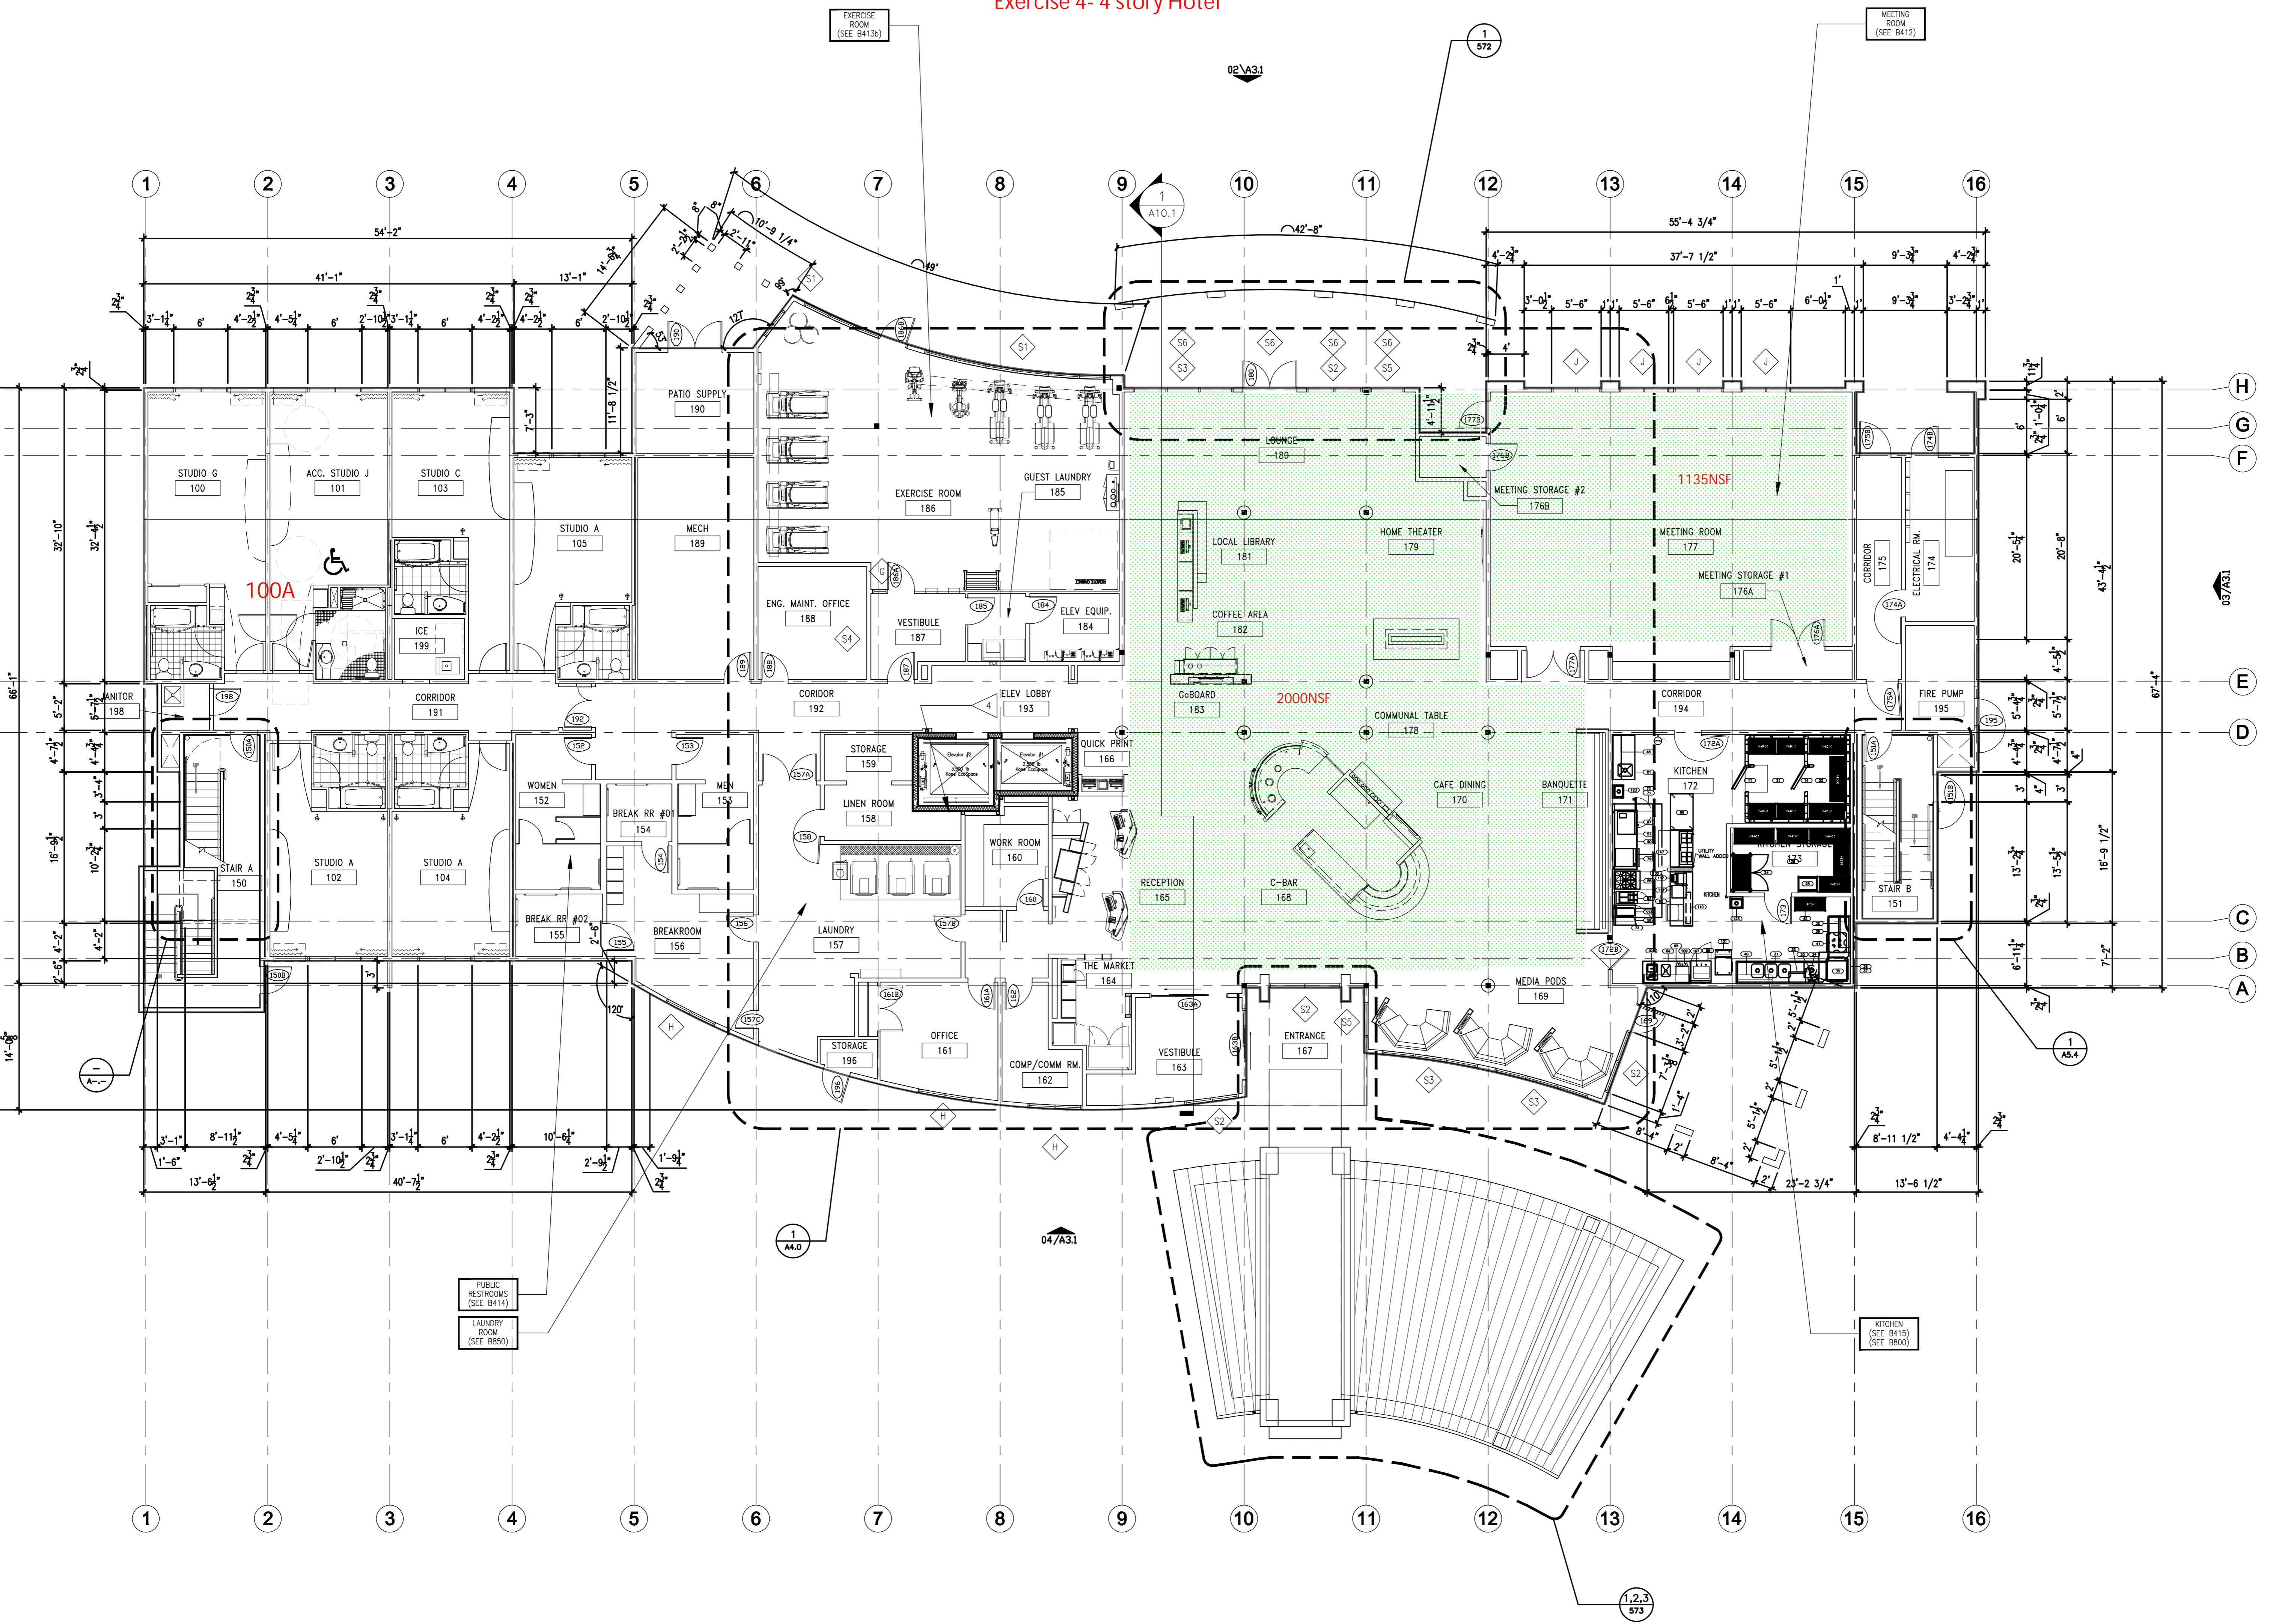

1 1ST FLOOR
scale 1/8" = 1'-0"